





SCHMIDT  
NICHOLS

LANDSCAPE ARCHITECTURE  
AND URBAN PLANNING

1551 N. Flagler Dr, Ste 102  
West Palm Beach, FL 33401  
Phone: 561.684.6141  
Email: info@snlandplan.com  
Website: www.snlandplan.com  
License No: LC26000232

# Blue Heron Commercial

The City of Rivera Beach, Florida

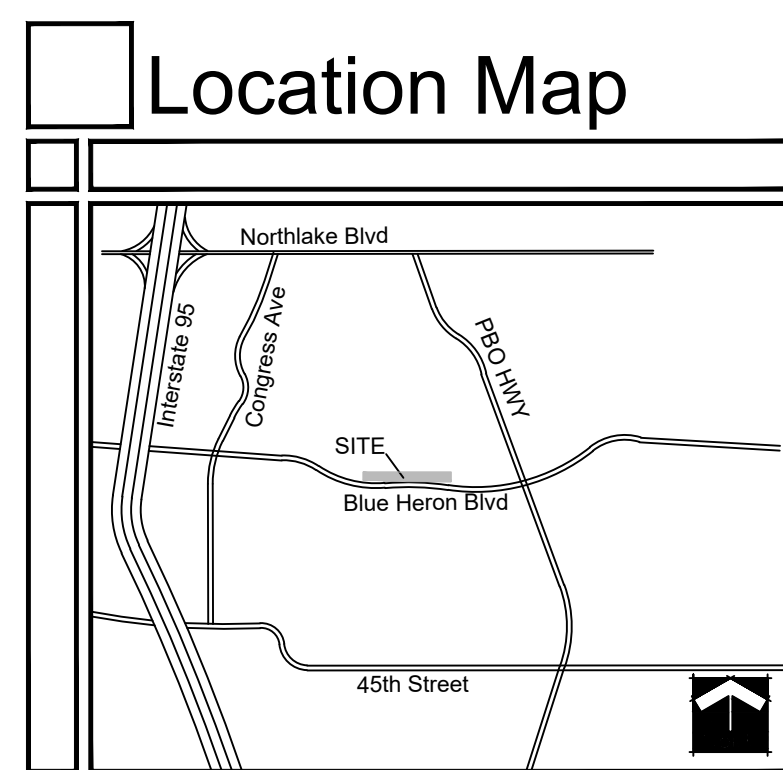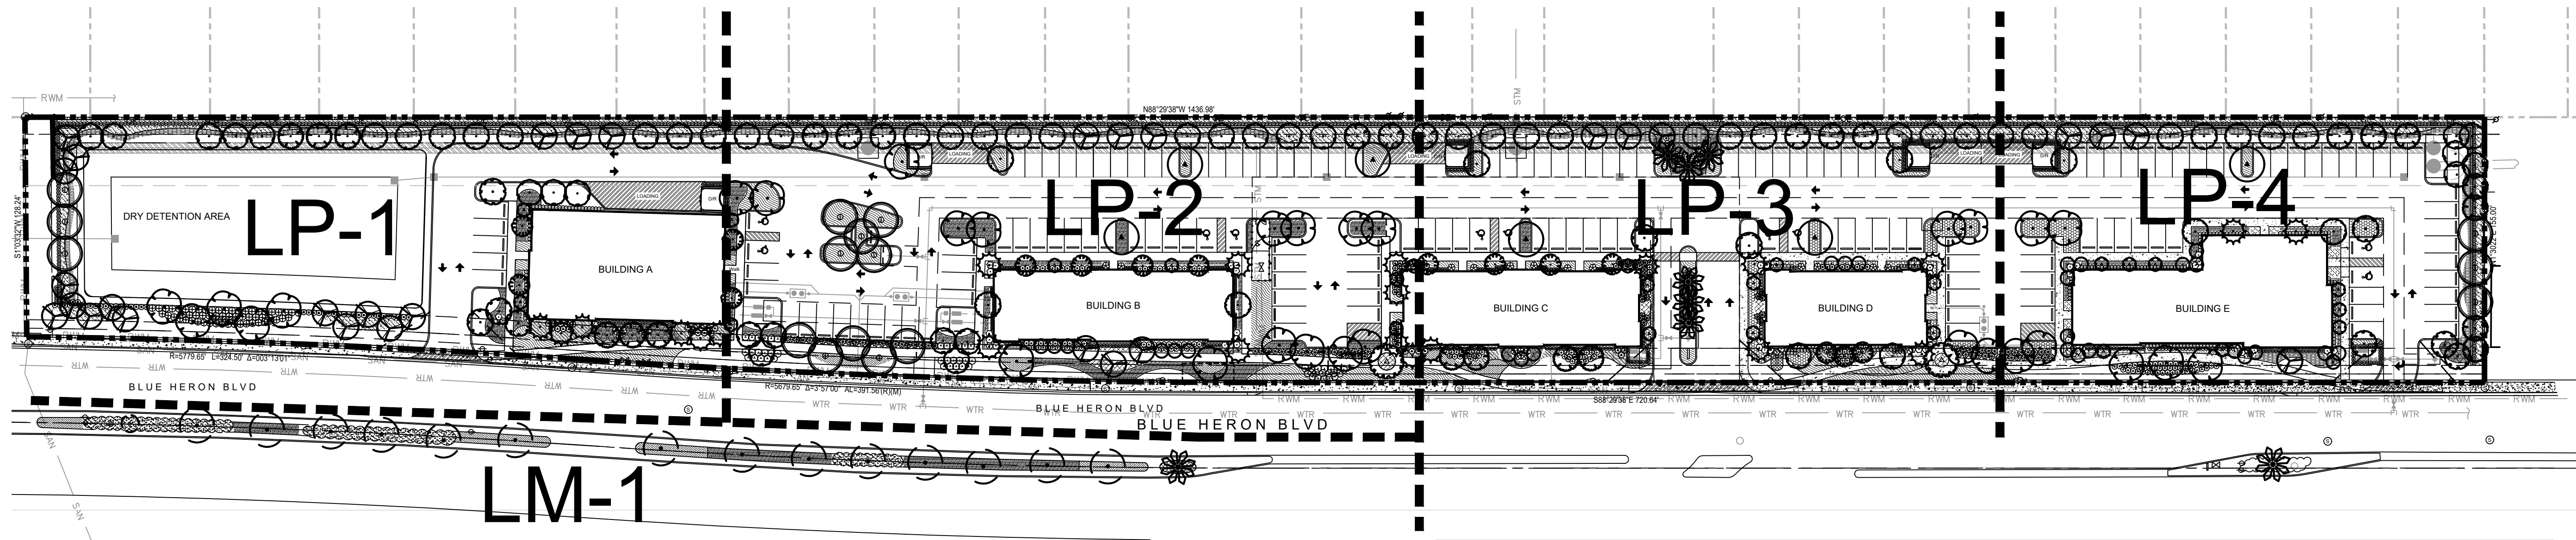

## Blue Heron Commercial

- LI-1 Landscape Index
- LP-1 Landscape Plan
- LP-2 Landscape Plan
- LP-3 Landscape Plan
- LP-4 Landscape Plan
- LM-1 Landscape Median Plan
- LP-5 Landscape Specifications

Date:	06/15/18
Scale:	1" = 50'-0"
Design By:	MLD
Drawn By:	MLD
Checked By:	JN
File No.:	852.01
Job No.:	17-82

### REVISIONS / SUBMISSIONS

07/03/19	Resubmittal
02/28/20	Resubmittal
03/18/21	Resubmittal
04/29/21	Resubmittal

NOT VALID WITHOUT THE SIGNATURE AND ORIGINAL RAISED SEAL OF A FLORIDA LICENSED LANDSCAPE ARCHITECT.

Printed name:  
FLORIDA REGISTRATION NO. LA 0001638

## Landscape Index



Know what's below.  
Call before you dig.

